

ST. JOSEPH GLOBAL SCHOOL

PAMMAL, CHENNAI - 600074

Total Land			0.74 Acres	3000 Sq.m.	
Built up Area			34,080 S.ft.	3166.10 Sq.m.	
Play Ground			947.14 Sq.m.		
The area of the plot on which the school building exists			1055.36 Sq.m		
Toilets & Water Taps		Boys	Girls	Staff	
No. of Toilets		30	40	5	
No. of Water Taps		10	10	5	
S.No	Particulars	No. of Rooms	Size of the Room (L X B)	Total Size (in Sq. Ft.)	Total Size (in Sq. M.)
1	Class Rooms	19	24 X 23	6072	558.62
2	Vacant Class Rooms	11	24 X 23	10488	964.90
3	Library with Reading Room	1	34 X 38	1292	118.86
4	Composite Science Lab	1	26 X 24	624	57.41
4	Mathematics Lab	1	26 X 24	624	57.41
5	Computer Laboratory	1	38 X 21	798	73.42
6	Physics Laboratory	1	38 X 21	798	73.42
7	Chemistry Laboratory	1	26 X 24	624	57.41
8	Biology Laboratory	1	26 X 24	624	57.41
9	Staff Room	3	25 X 30	750	69.00
10	Principal & Admin Office	1	38 X 34	1292	118.86
11	Medical Room	1	25 X 10	250	23.00
12	Activity & Music Room	1	25 X 30	750	69.00
13	Physical Education Room	1	25 X 10	250	23.00
14	Toilet	6	24 X 12	1728	158.98



TOWN PLANNING INSPECTOR
PAMMAL MUNICIPALITY


ALL SPECIFICATIONS
AS PER THE PAMMAL MUNICIPALITY
MUNICIPALITY ACT, 1953 AND
MUNICIPALITY RULES, 1955 AND
MUNICIPALITY REGULATIONS, 1955
AND THE PAMMAL MUNICIPALITY
MUNICIPALITY ACT, 1953 AND
MUNICIPALITY RULES, 1955 AND
MUNICIPALITY REGULATIONS, 1955

PROJECT NO. 198/2010
DATE: 15.09.2010
SCALE: 1:100 & 200


K. SELVARAM
Licensed Surveyor
Pamamal Municipality
No. 3, Dahanuragan Street
Pamamal Nagar (E. side)
Pamamal, Chennai 600073
Call: 98441 91425

PLAN SHOWING THE PROPOSED DEMOLITION AND RECONSTRUCTION
OF HIGHER SECONDARY SCHOOL BUILDING IN AND NEAR
PAMMAL VILLAGE, ANNE NAGAR SUBURB, PAMMAL & ANNE NAGAR
VILLAGE MAIN ROAD, ANNE NAGAR, PAMMAL VILLAGE, PAMMAL
MUNICIPALITY, ANNE NAGAR TALEUK, KANCHI DISTRICT
SCALE: 1:100 & 200


NOTE: DEMOLITION PLAN APPROVAL NO. 198/2010
DATE: 15.09.2010
PAMMAL MUNICIPALITY

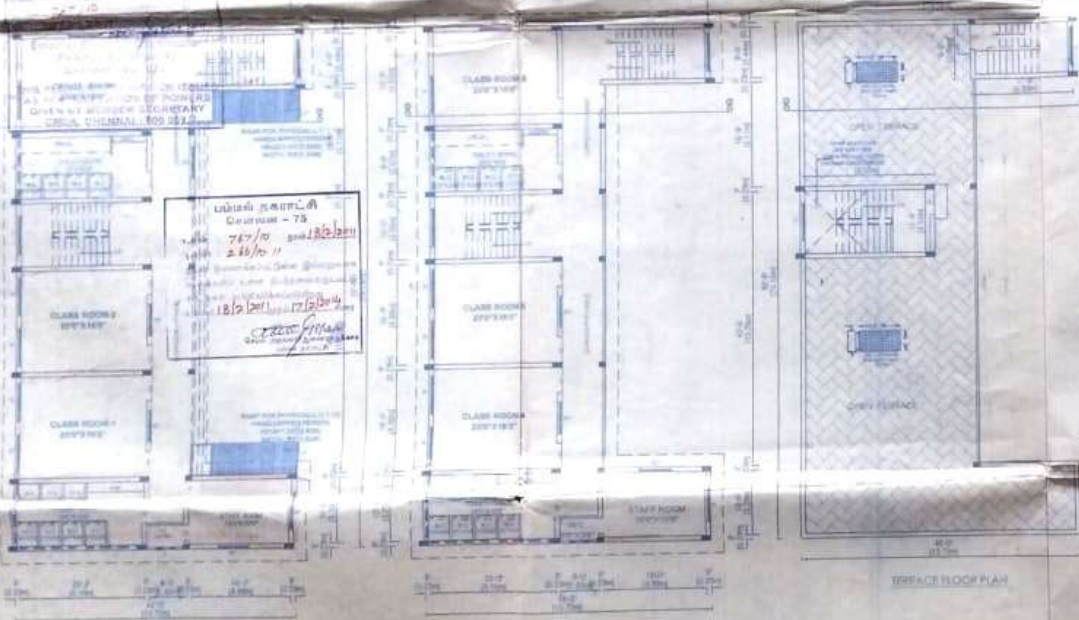

பொது கட்டிடம்
கட்டிடம் - 73
பகுதி 747/01
பகுதி 246/01
18/9/2010
17/9/2010

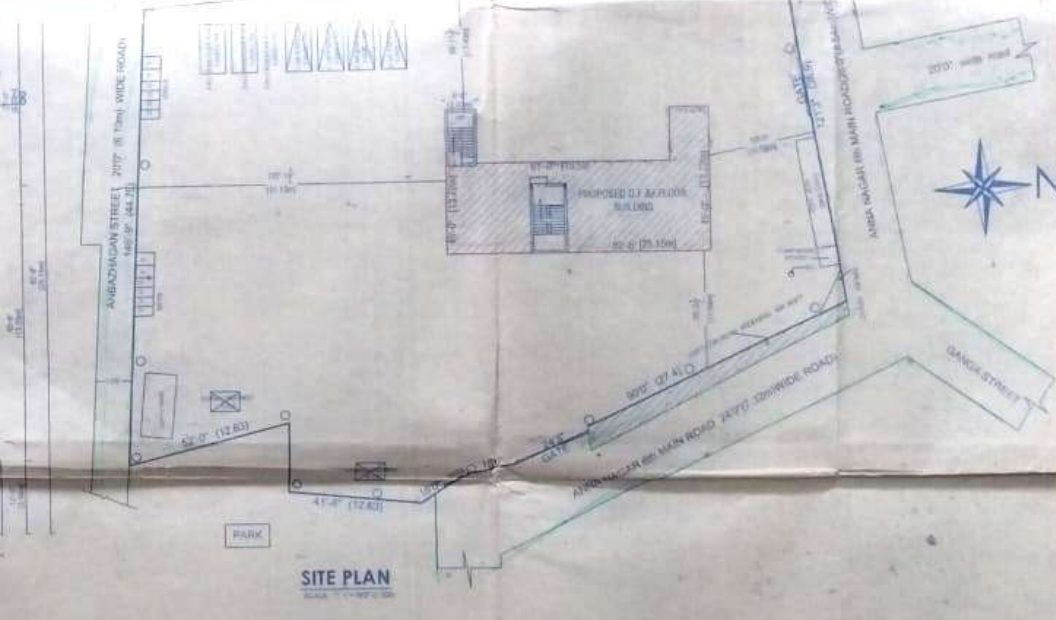

SITE PLAN

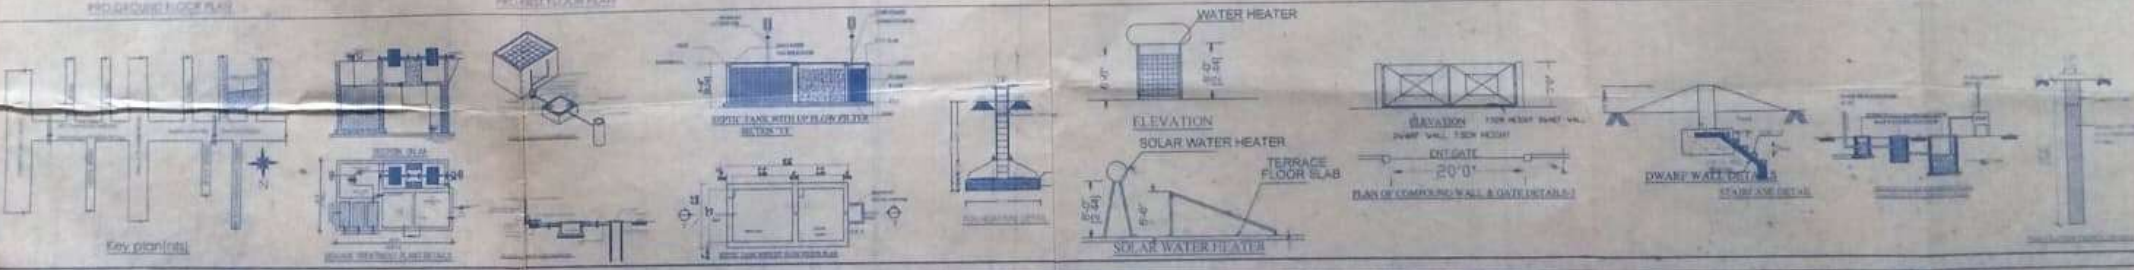

WATER HEATER
ELEVATION
SOLAR WATER HEATER
TERRACE FLOOR SLAB
SOLAR WATER HEATER

ELEVATION
DWARF WALL WITH RAILING
ELEVATION
DWARF WALL WITH RAILING

DWARF WALL WITH RAILING
ELEVATION
DWARF WALL WITH RAILING

DWARF WALL WITH RAILING
ELEVATION
DWARF WALL WITH RAILING